




Hartley Wintney Car Park Location Plan

© Crown copyright. All rights reserved
Licence No. 2003

Car Park
1. Monachus Lane
132 Spaces

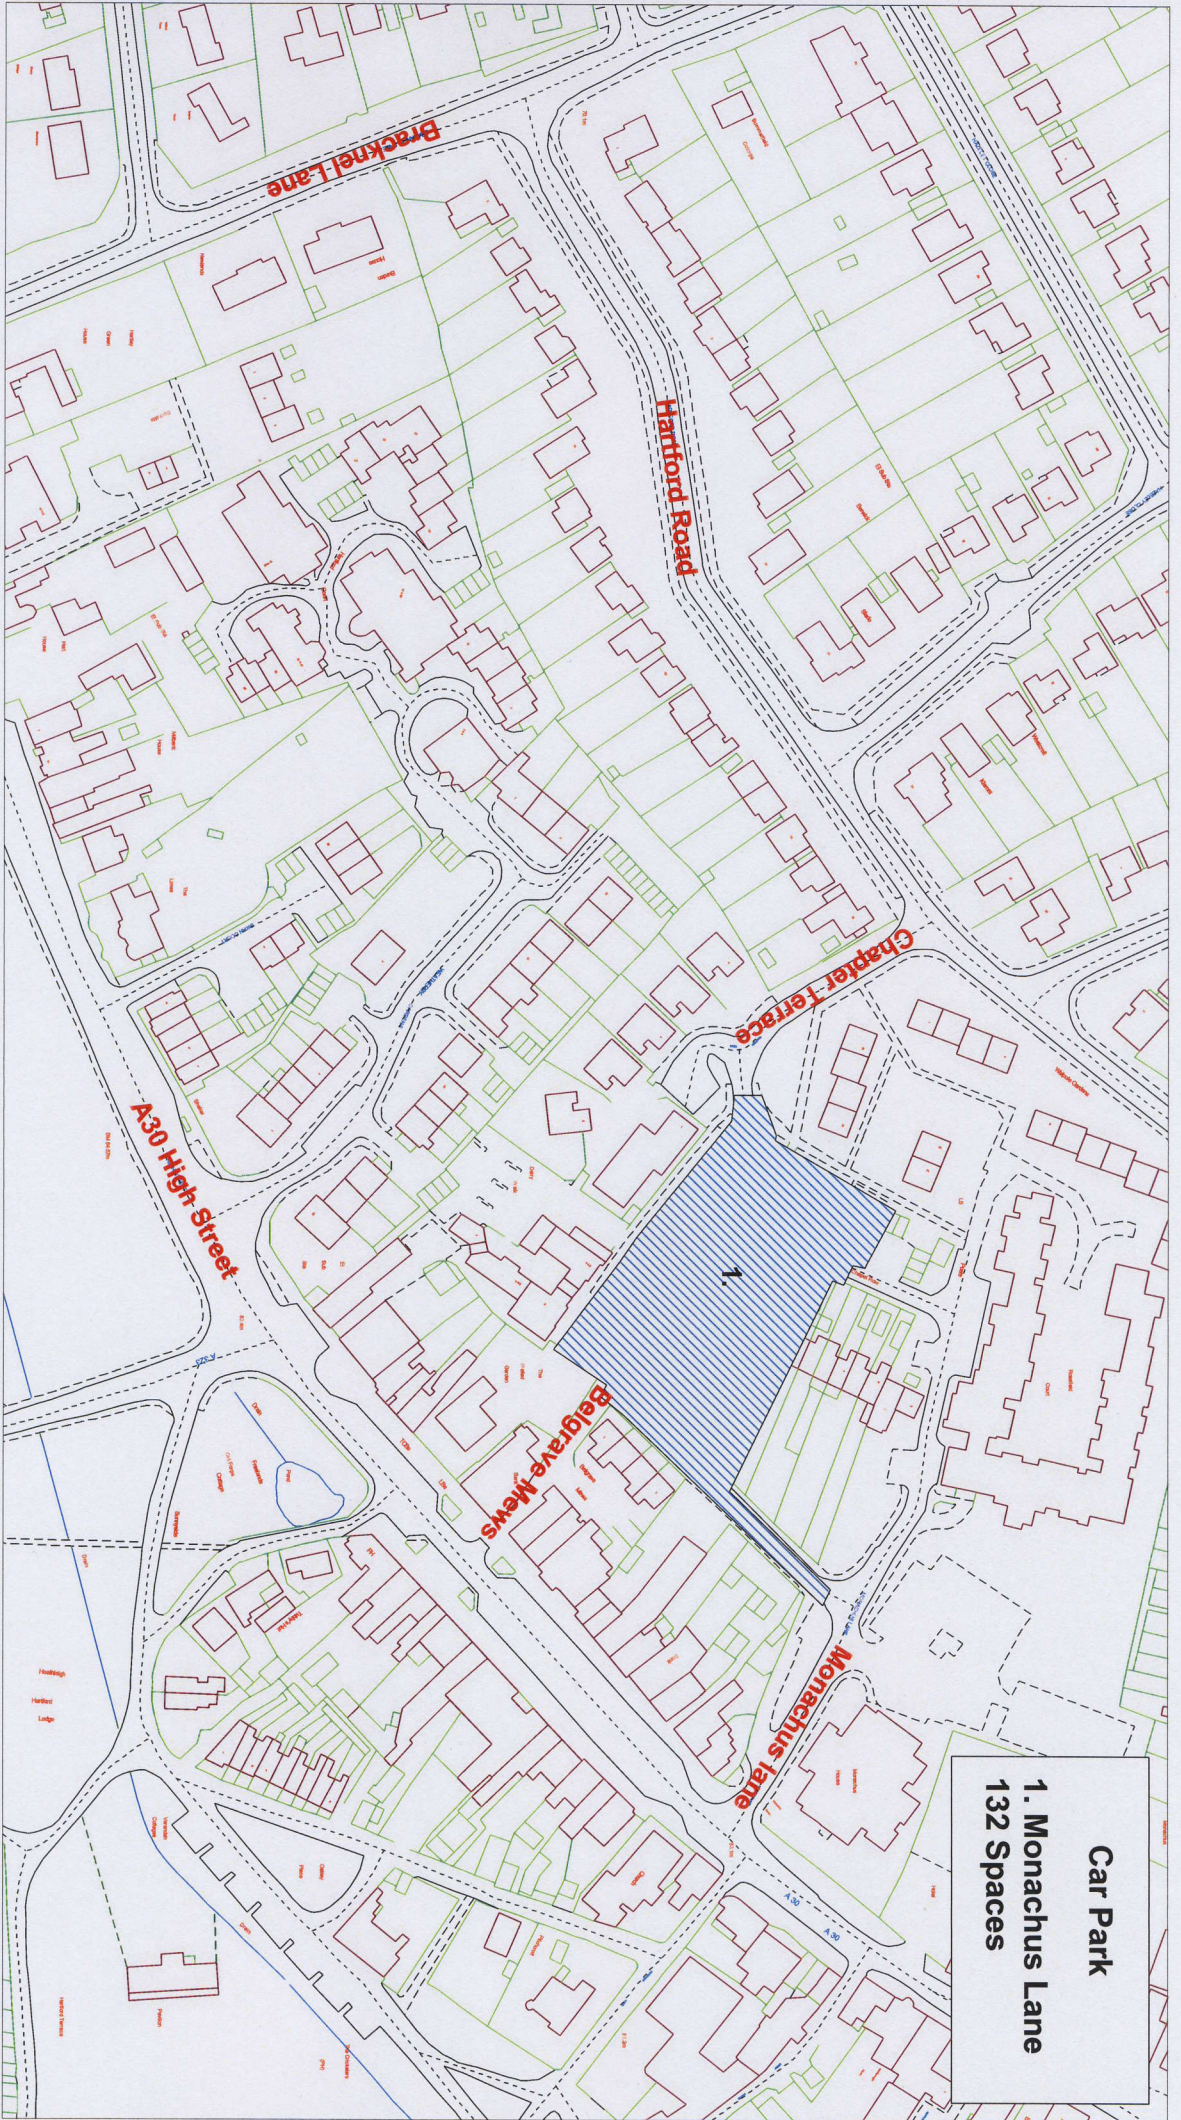

SCALE 1 : 2000

DATE 02/05/2006

DRAWING No. Hartley/001/06

DRAWN BY GMH